


Rother District Council

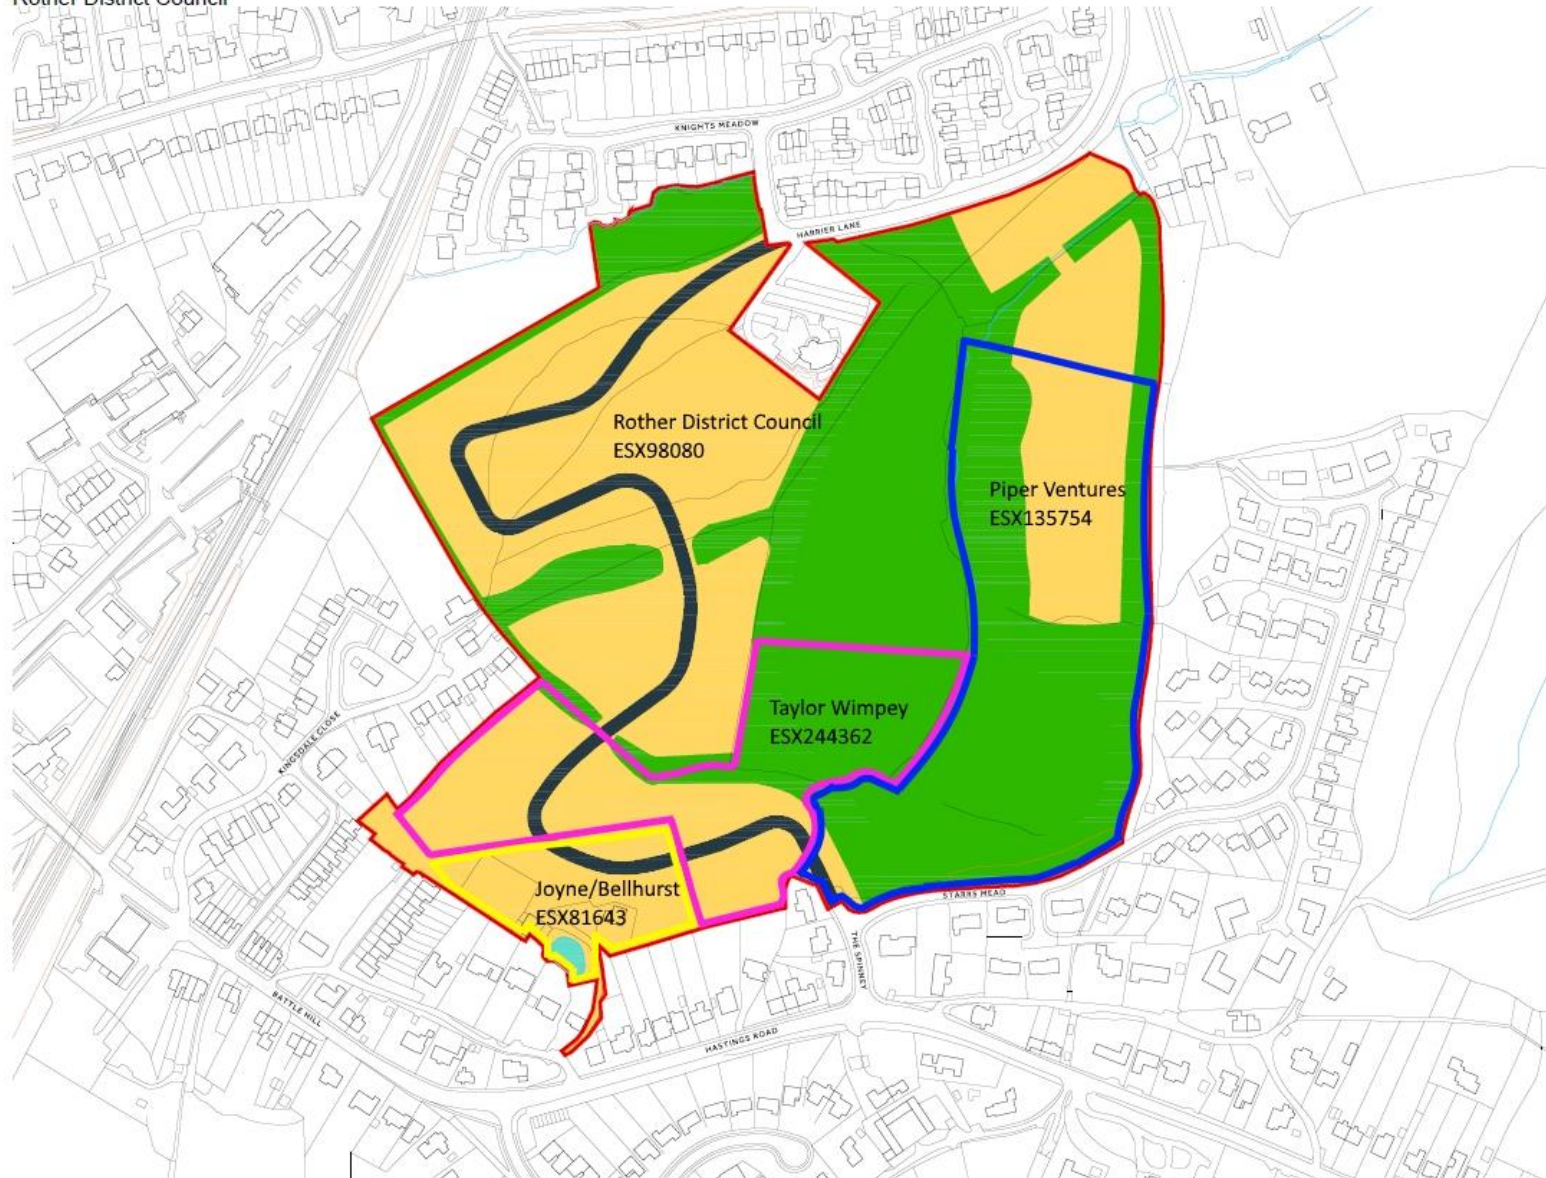

NOTES:
 Do Not Scale
 Report of discrepancies, errors and omissions.
 Verify all dimensions on site before commencing any work on site or proceeding with change.
 All materials, components and workmanship are to comply with the relevant British Standards, Codes of Practice, and appropriate manufacturers recommendations that first time to time and apply.
 For all specialist work, see relevant drawings.
 The drawing and design are copyright of Clague LLP.
 Registration number: 01227780090

Rev	Date	Description
-----	------	-------------

- Proposed New Road
- Proposed Development areas including open space
- Existing Pond
- Existing Mature Trees To Be Retained including ecological/improvement areas

Project File
 Rother District Council
 Proposed Masterplan,
 Land at Blackfriars, Battle

Drawing Description
 Proposed Land Use Parameters Plan

Scale	Drawn by
1:1000 @ A1	SG
Date	Checked by
March 2016	SW

CLAGUE ARCHITECTS

83 Bargate, Canterbury
 Kent CT1 2DA | 01227 780090
 1 Windbourne Court, Luton Road,
 Harpenden, Hertfordshire AL5 2JL | 01583 780102
 8, Dorney Street
 London SE1 1JF | 0203 987 0113

CANTERBURY LONDON HARPENDEN

Drawing Number	Revision
23817A/02	B

Proposed Masterplan, Land at Blackfriars, Battle